


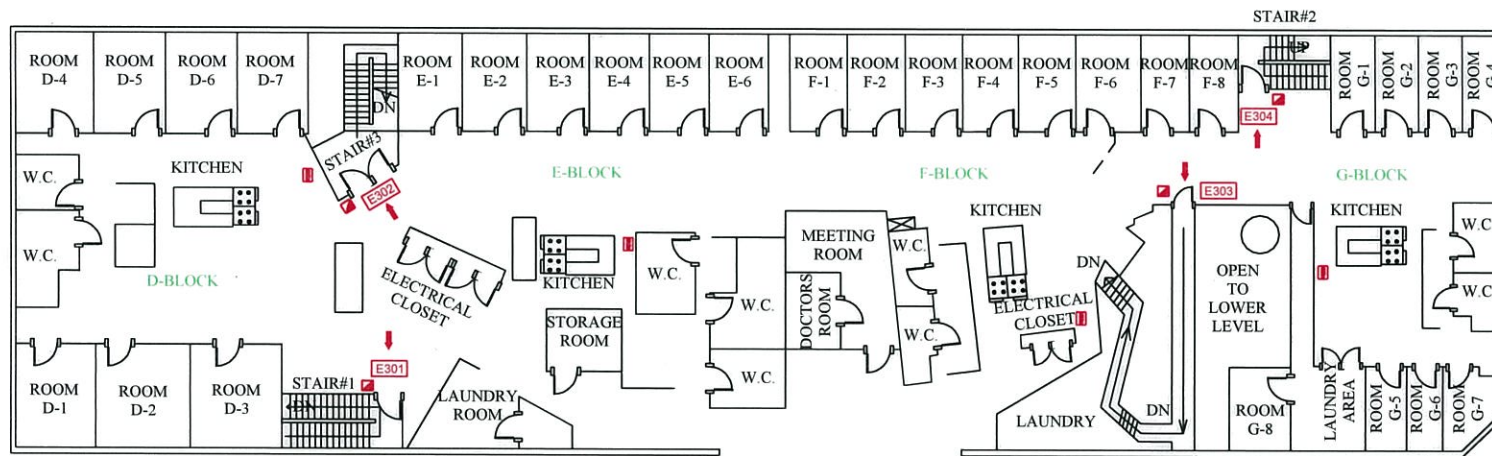


SECOND FLOOR



GENERAL NOTES

- LEGEND**
-  Manual Pull Station
 -  Fire Extinguisher
 -  Emergency Exit

LABEL
E30X The Exit No.X on this drawing #3

No.	Revision/Issue	Date

Firm Name and Address

 VITAL SAFETY SERVICES
 1 ELLENBULE RD
 BRAMPTON, ONTARIO
 L6Y 4E2

Project Name and Address
 STRACHAN HOUSE
 805A WELLINGTON ST.W
 TORONTO, ONTARIO
 M5G 1G6

Project 805A WELLINGTON	Sheet 3 OF 6
Date 12/03/2016	
Scale N/A	